



SUNRISE
 MASTER PLANNED COMMUNITY
MASTER PLAN
 5 YEAR PLAN UPDATE-- 2021
 LAND USE and ZONING MAP
FINAL SITE PLAN AS OF 08-20-21

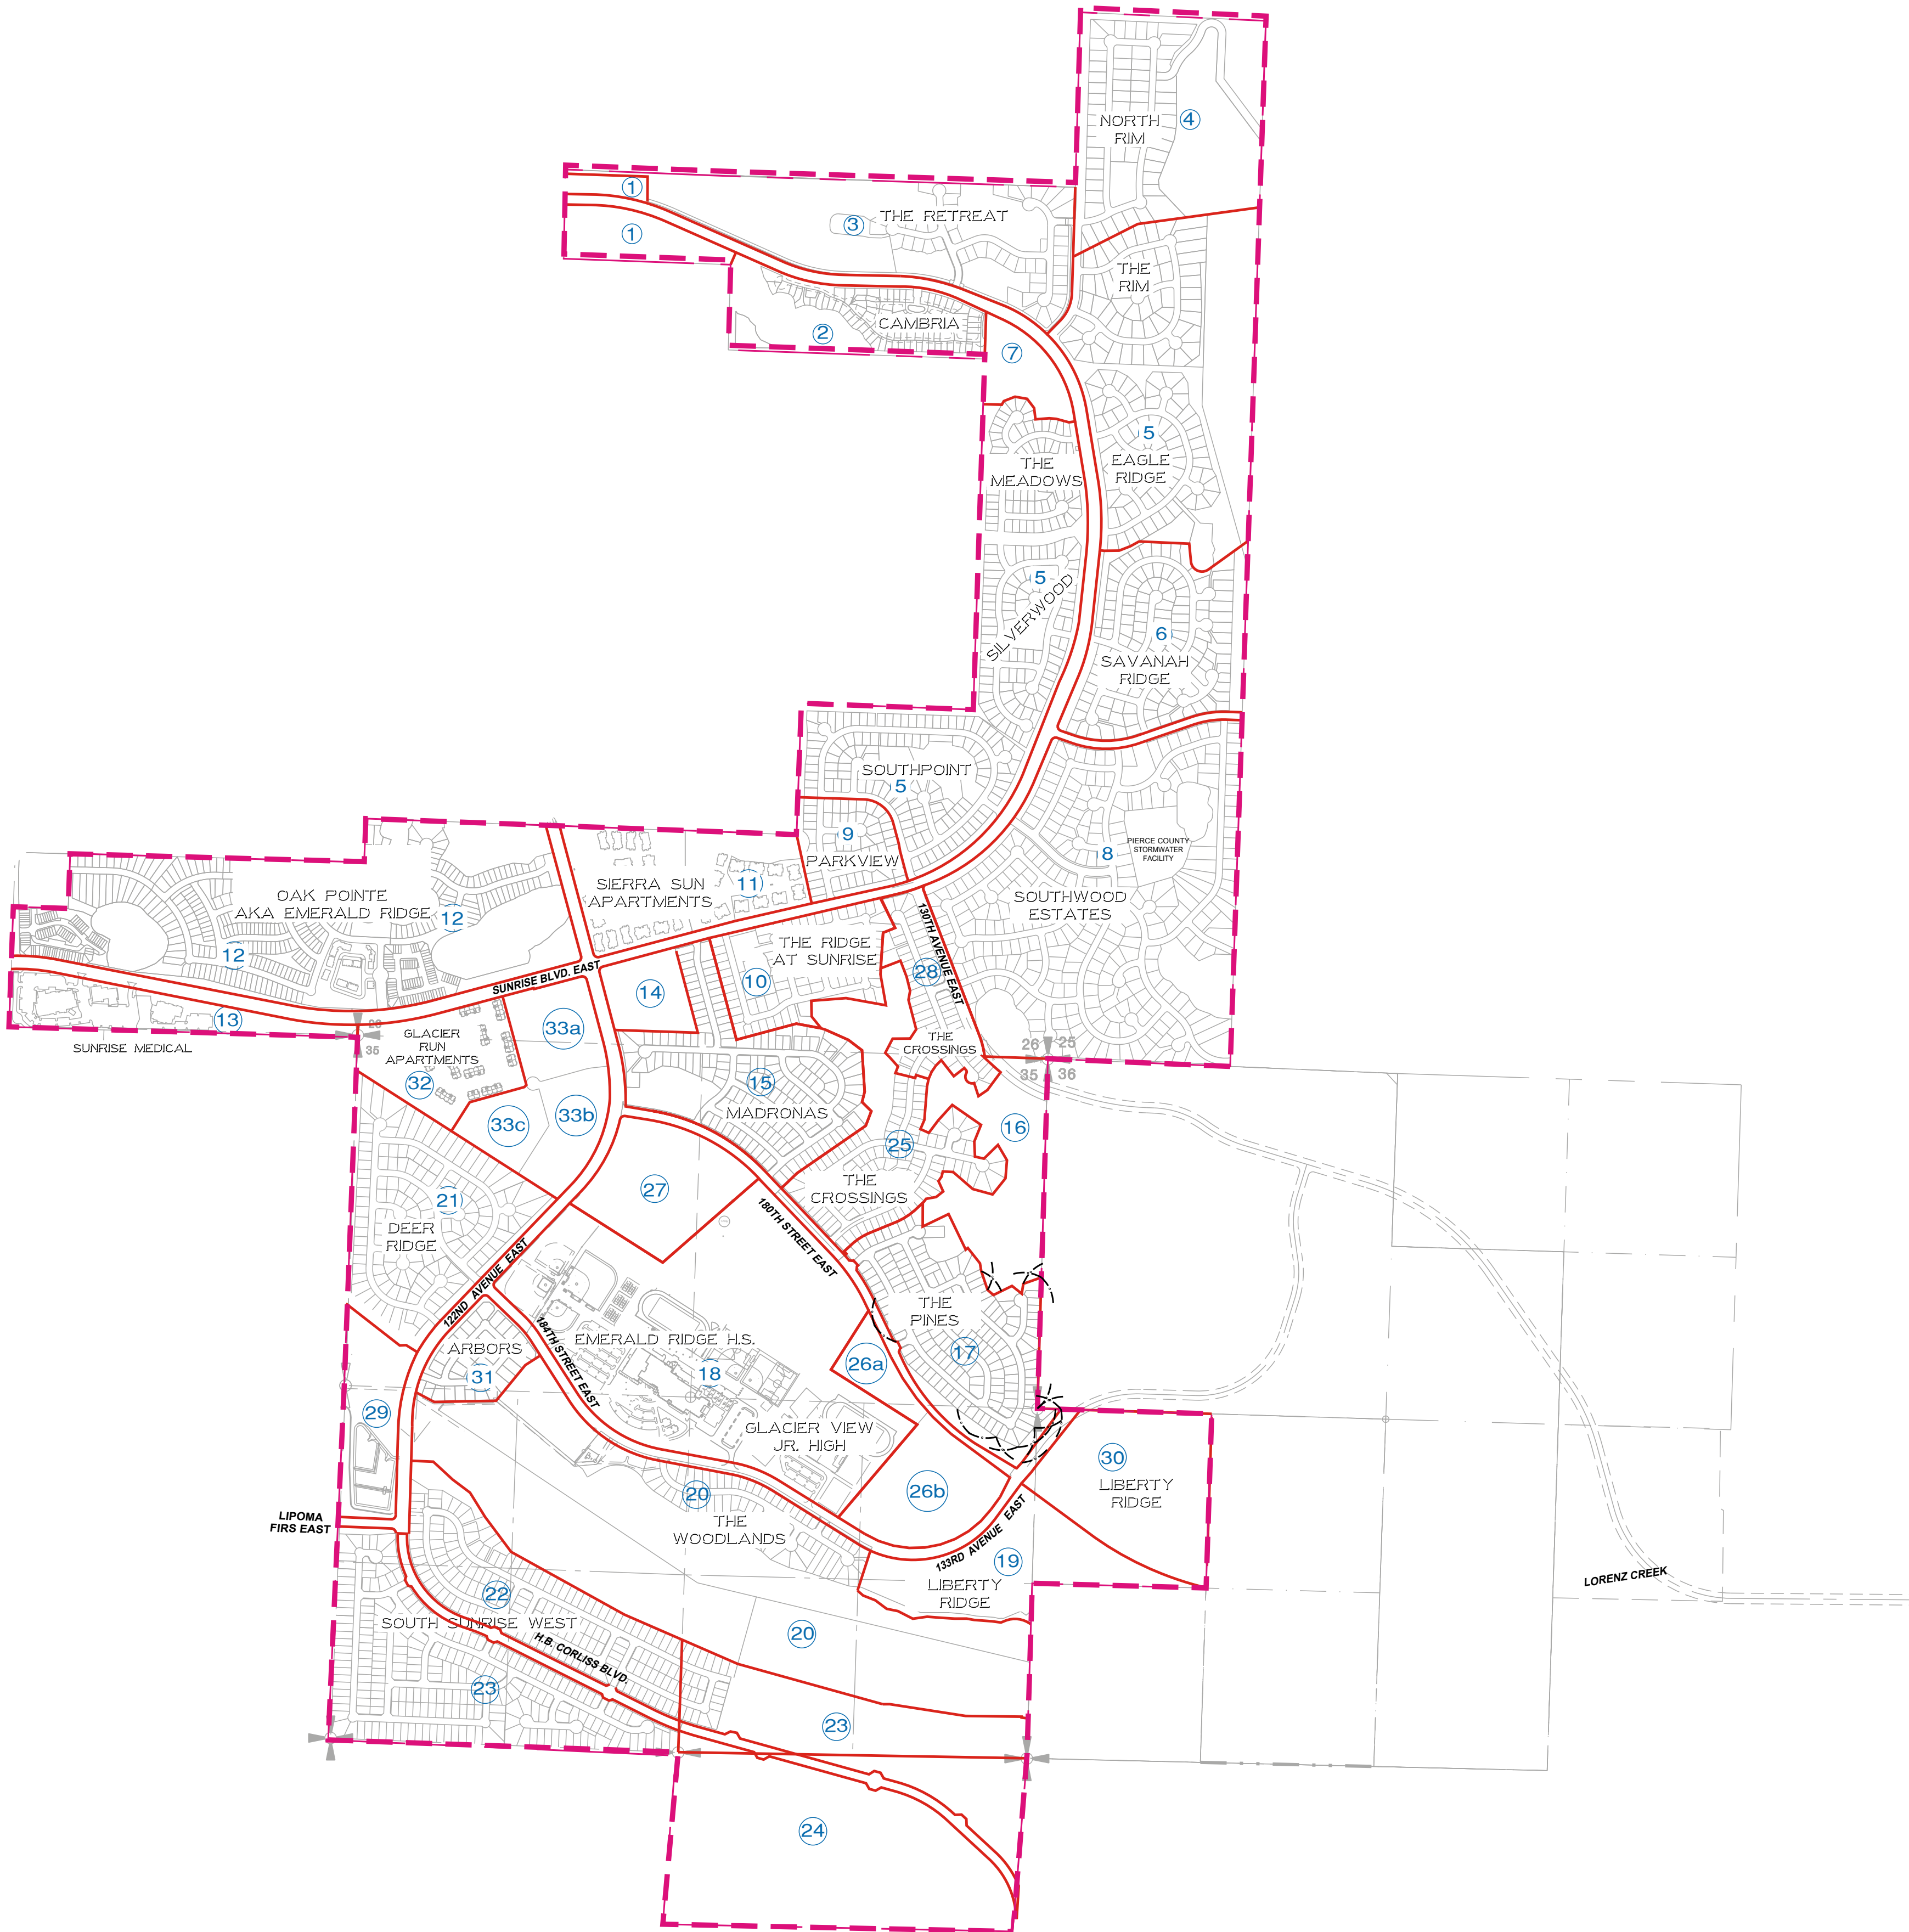


REV NO	REVISION DESCRIPTION	DATE	BY

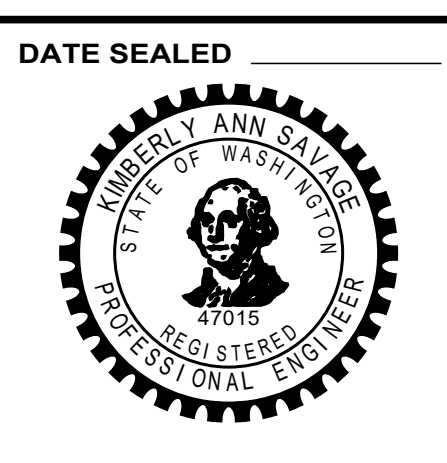

TITLE SUNRISE MASTER PLAN
 5 YEAR PLAN UPDATE -- 2021
 LAND USE and ZONING MAP
 FINAL SITE PLAN AS OF 08-20-21

OWNER
SUNRISE DEVELOPMENT CORPORATION
 3106-A Sumner Tapps Hwy. E. Lake Tapps, WA 98391
 (253) 826-5003 ATTN: ERIC CORLISS

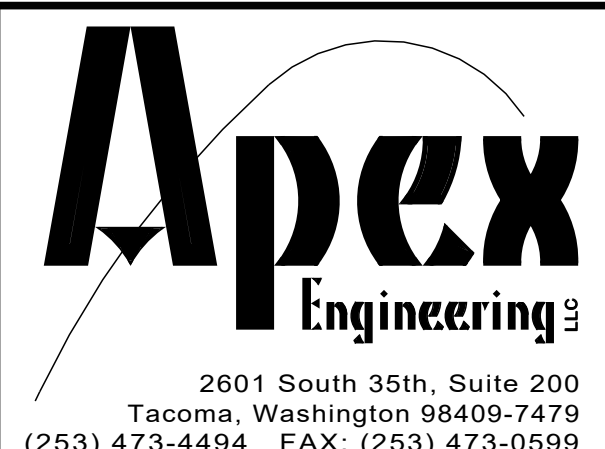

PROJECT MANAGER
 COLLEEN HARRIS

DESIGN KRS
 DRAWN KRS
 CHECKED KRS
 DATE 08-20-21
 SCALE 1"=800'

SHEET 1 OF 1
 FILE NO 35088